
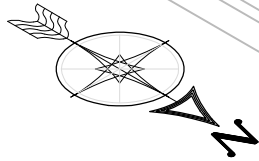


Plot Date: 1/22/2018 9:16 AM. Plotted By: Nikk Adams
Date Created: 12/18/2017 \\SLCFILES\PUBLIC\PROJECTS\JUB\SANTAGUIN\3.17.09-SANTAGUIN.WRF PHASE 2 - EXPANSION\CAD\SHEET MECHANICAL\PROCUREMENT\05-09-016 M80-06.DWG

D1 ISOMETRIC
SCALE: 0 3" 6" 1'-0"
3/8" = 1'-0" @ Full Scale

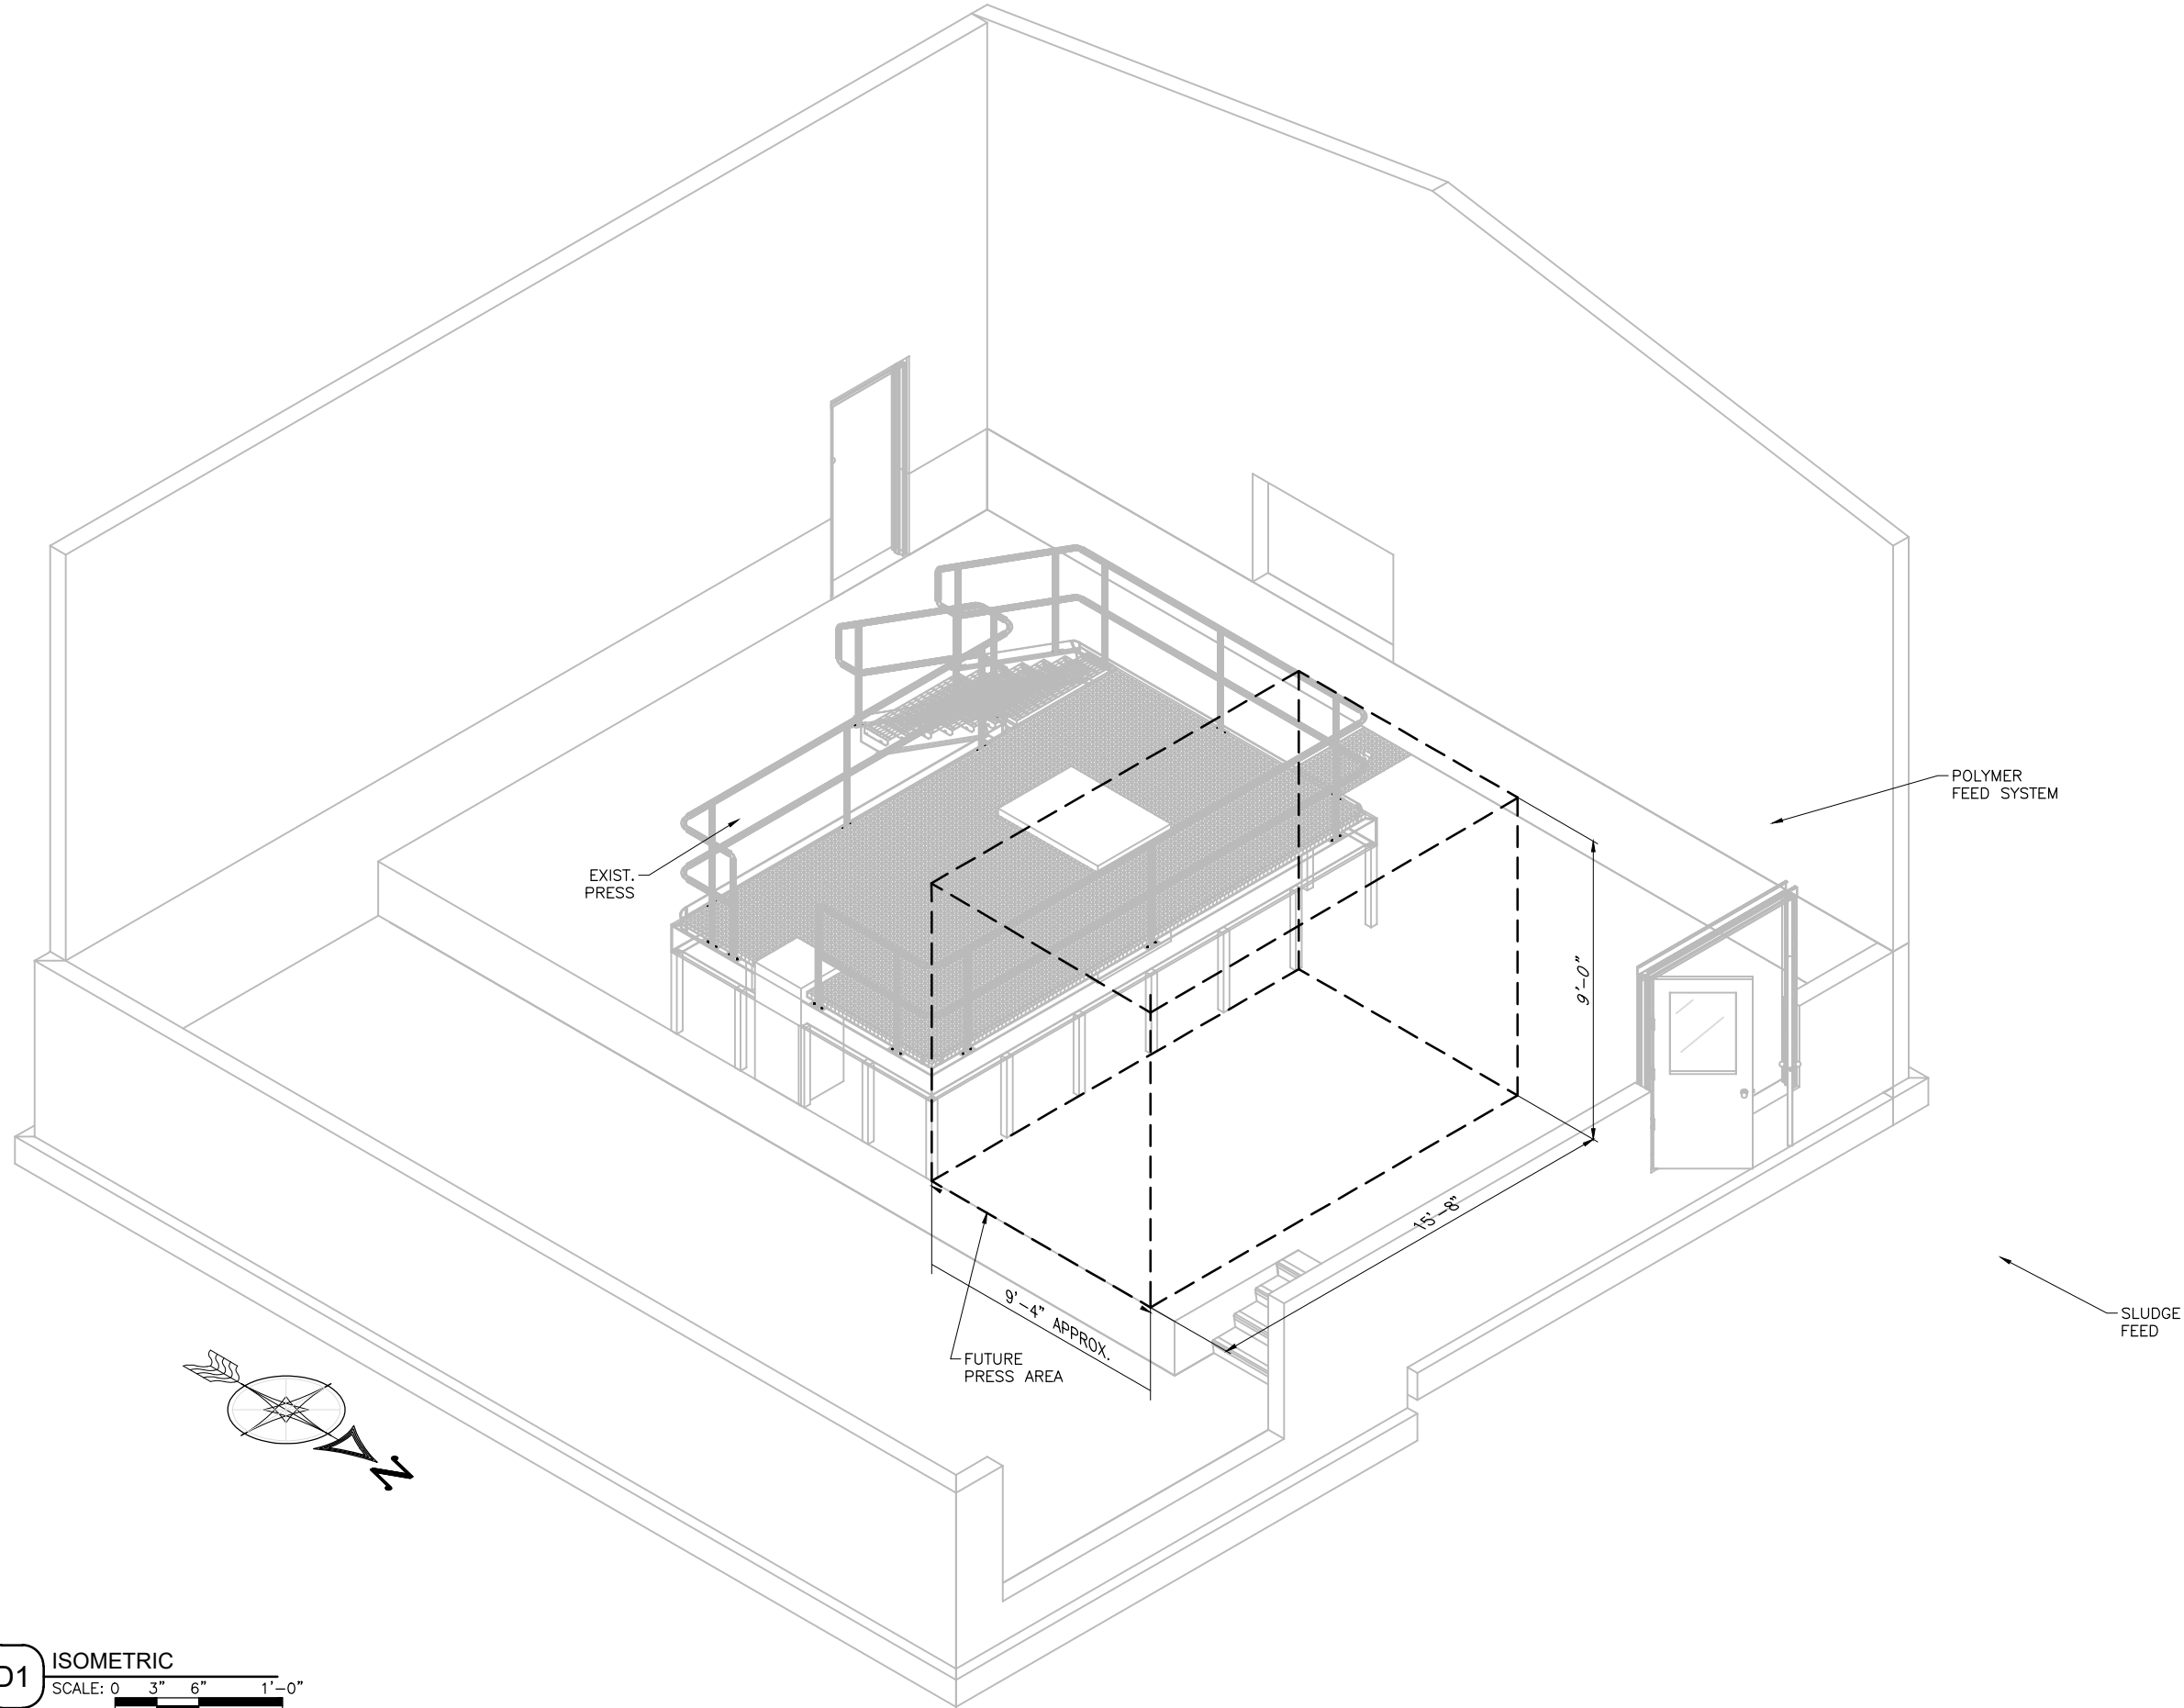

J-U-B ENGINEERS, INC.

J-U-B ENGINEERS, INC.
2875 S. Decker Lake Dr.
Suite 575
Salt Lake City, UT 84119
Phone: 801.886.9052
Fax: 801.886.9123
www.jub.com

FOR
PROCUREMENT

NOT FOR
CONSTRUCTION

REUSE OF DRAWINGS
JUB SHALL RETAIN ALL RIGHTS OF INVENTION, COPYRIGHT AND
OTHER RESERVED RIGHTS OF THESE DRAWINGS, AND THE SAME
SHALL NOT BE REUSED WITHOUT JUB'S PRIOR WRITTEN CONSENT.
ANY REUSE WITHOUT WRITTEN CONSENT BY JUB WILL BE AT CLIENT'S
SOLE RISK AND WITHOUT LIABILITY OR LEGAL EXPOSURE TO JUB.

REVISION		NO.	DESCRIPTION	BY	DATE
DATE	DESCRIPTION				

SANTAGUIN CITY WRF
PHASE II UPGRADES

MECHANICAL
HEADWORKS AND DEWATERING BUILDING
EXISTING - DEWATERING ISOMETRIC VIEW

FILE: 55-09-016 M80-06

JUB PROJ #: 53-17-059-300

DRAWN BY: JDM

DESIGN BY: JUB

CHECKED BY: JUB

ONE INCH
AT FULL SIZE, IF NOT ONE
INCH, SCALE ACCORDINGLY

LAST UPDATED: 1/22/2018

SHEET NUMBER:

1