


Plot Date: 1/22/2018 9:19 AM Plotted By: Nikk Adams
Date Created: 12/19/2017 13:57 PLS PUBLIC PROJECTS\SUBSANTQUIN\B3-17269-SANTQUIN WRF PHASE 2 EXPANSION\CAD\SHEET MECHANICAL\PROCUREMENT\05-09-016 MBOX.DWG

D1

DEWATERING PLAN

SCALE: 0 1'-6" 3'-0" 6'-0"
3/8" = 1'-0" @ Full Scale

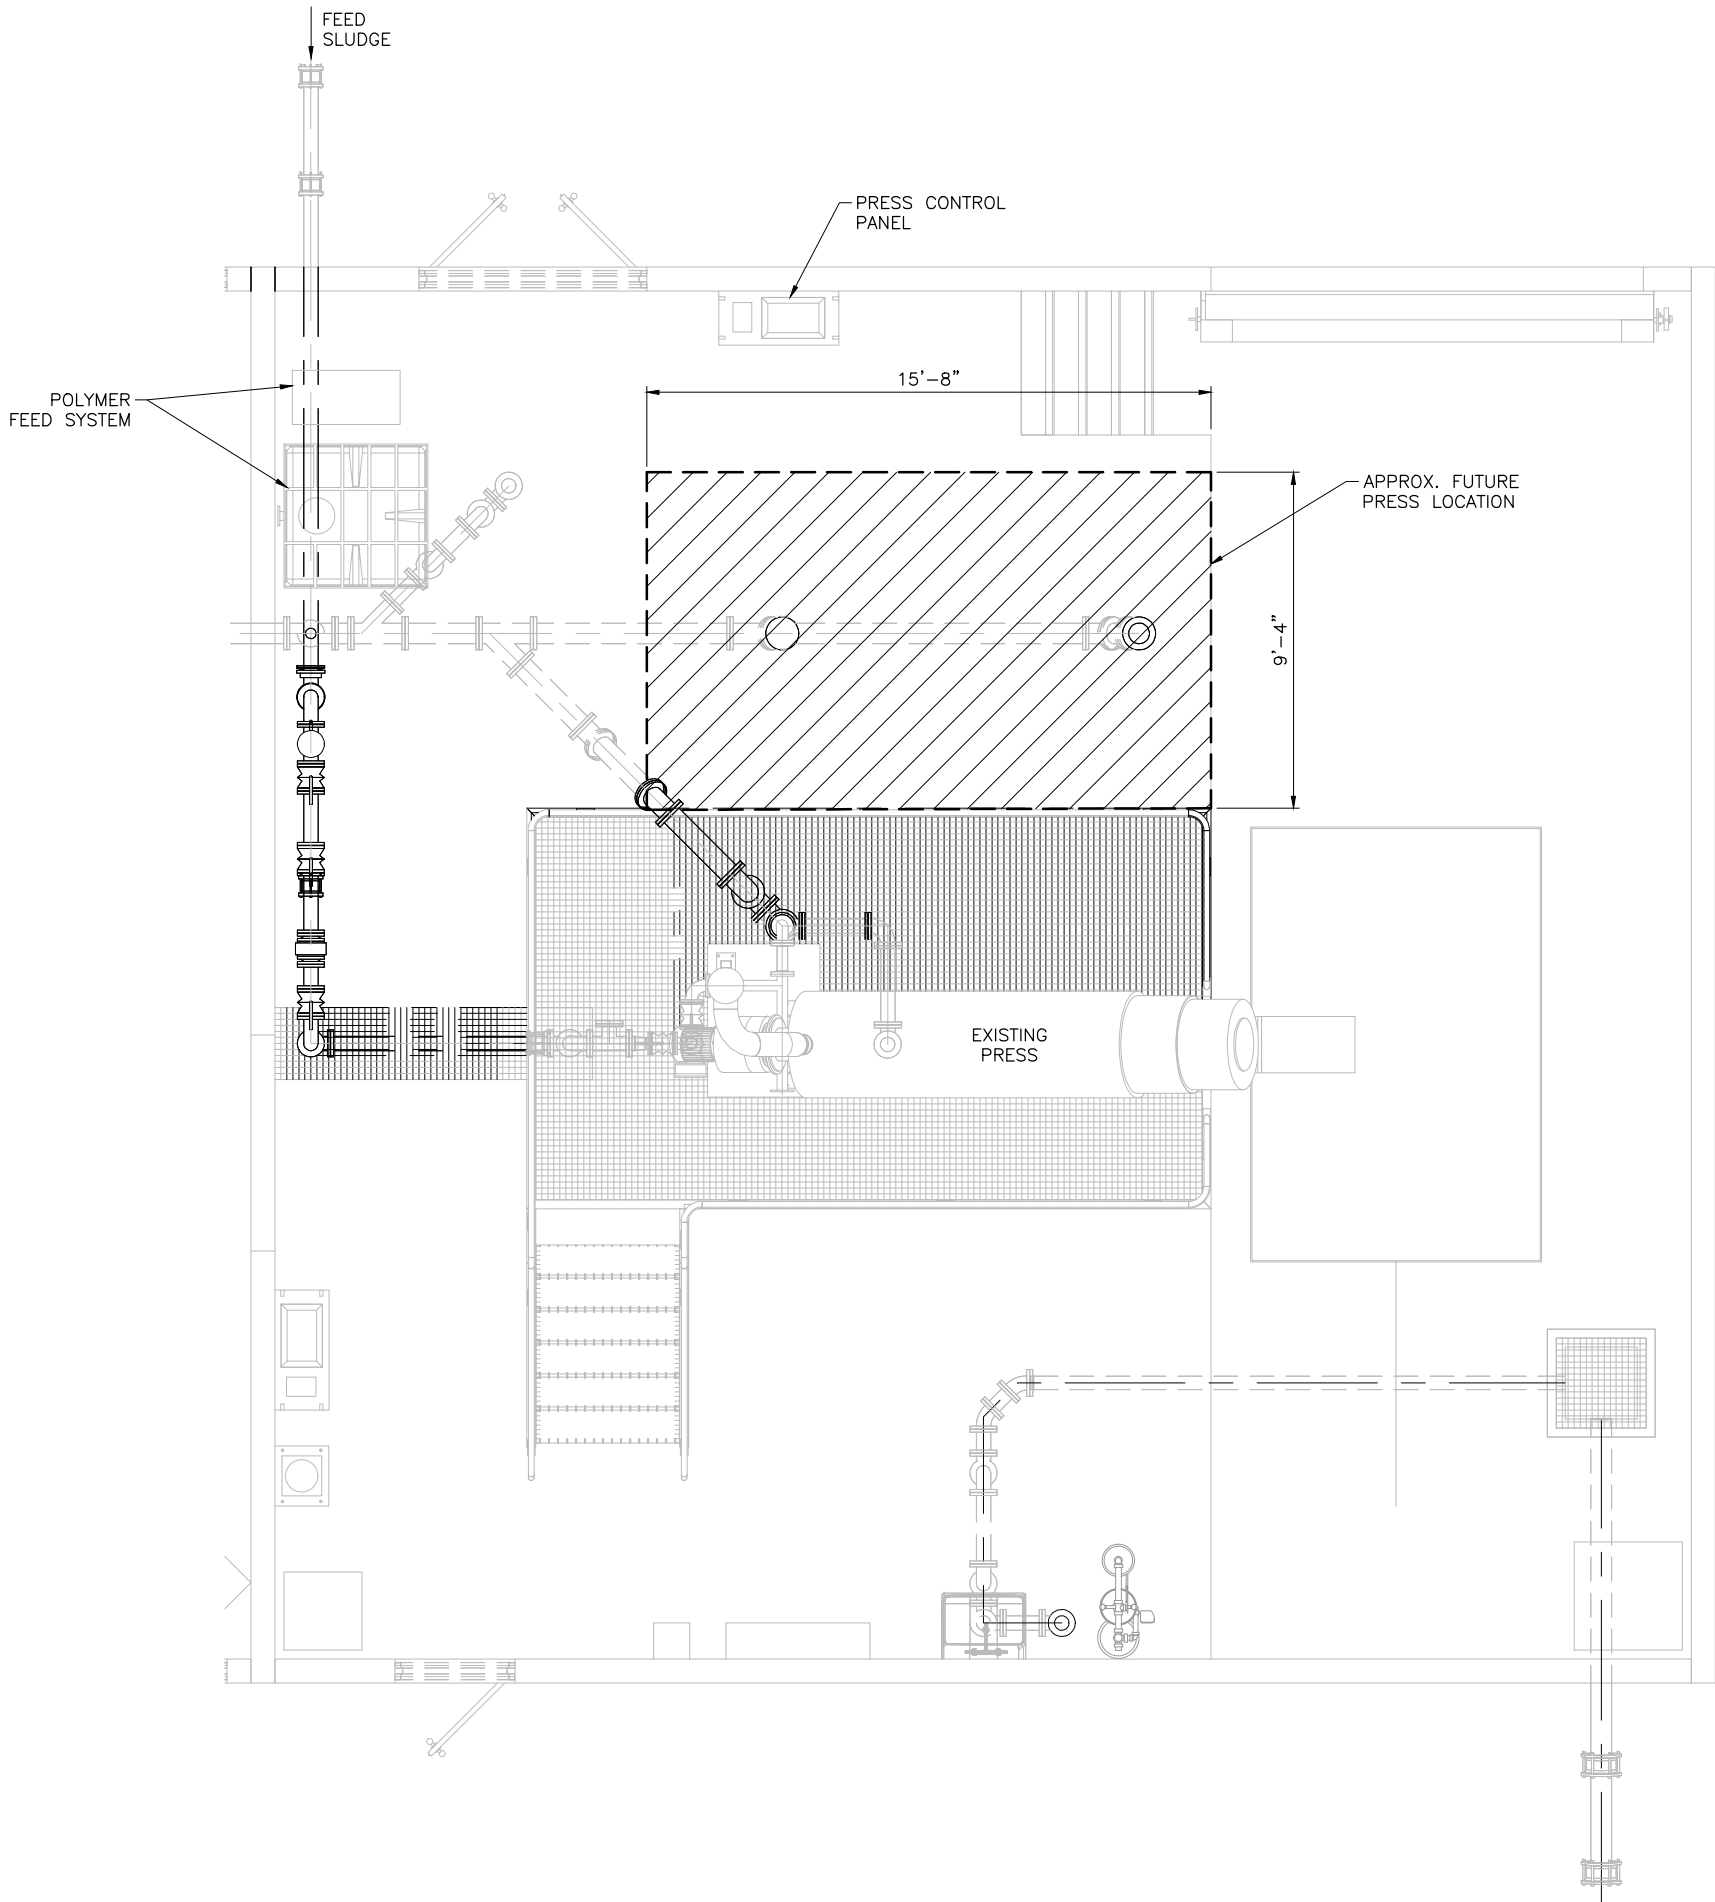



J-U-B ENGINEERS, INC.

J-U-B ENGINEERS, INC.
2875 S. Decker Lake Dr.
Suite 575
Salt Lake City, UT 84119
Phone: 801.886.9052
Fax: 801.886.9123
www.jub.com

FOR PROCUREMENT	REUSE OF DRAWINGS J-U-B SHALL RETAIN ALL COMMON LAW, STATUTORY, COPYRIGHT AND OTHER RESERVED RIGHTS OF THESE DRAWINGS, AND THE SAME SHALL BE THE PROPERTY OF J-U-B ENGINEERS, INC. ANY REUSE WITHOUT WRITTEN CONSENT BY J-U-B WILL BE AT CLIENT'S SOLE RISK AND WITHOUT LIABILITY OR LEGAL EXPOSURE TO J-U-B.	
	REVISION	
NOT FOR CONSTRUCTION	NO.	DESCRIPTION
	BY	DATE

SANTIQUIN CITY WRF
PHASE II UPGRADES

MECHANICAL
HEADWORKS AND DEWATERING BUILDING
EXISTING - DEWATERING SECTION (NORTH-SOUTH)

FILE : 55-09-016 M80X
JUB PROJ. # : 83-17-059-300
DRAWN BY: JDM
DESIGN BY: JIG
CHECKED BY: JIG
AT FULL SIZE, IF NOT ONE INCH, SCALE ACCORDINGLY
LAST UPDATED: 1/2/2018
SHEET NUMBER:
2