


Plot Date: 1/2/2019 9:20 AM Plotted By: Nikk Adams  
Date Created: 12/19/2017 15:07:53 PROJECT: SUBSANTQUIN WRF PHASE 2 EXPANSION CAD SHEET: MECHANICAL (PROCUREMENT) 05-09-016 M80X.DWG

D1

DEWATERING SECTION (NORTH-SOUTH)

SCALE: 0 1' 2' 4'

9/128" = 1'-0" © Full Scale

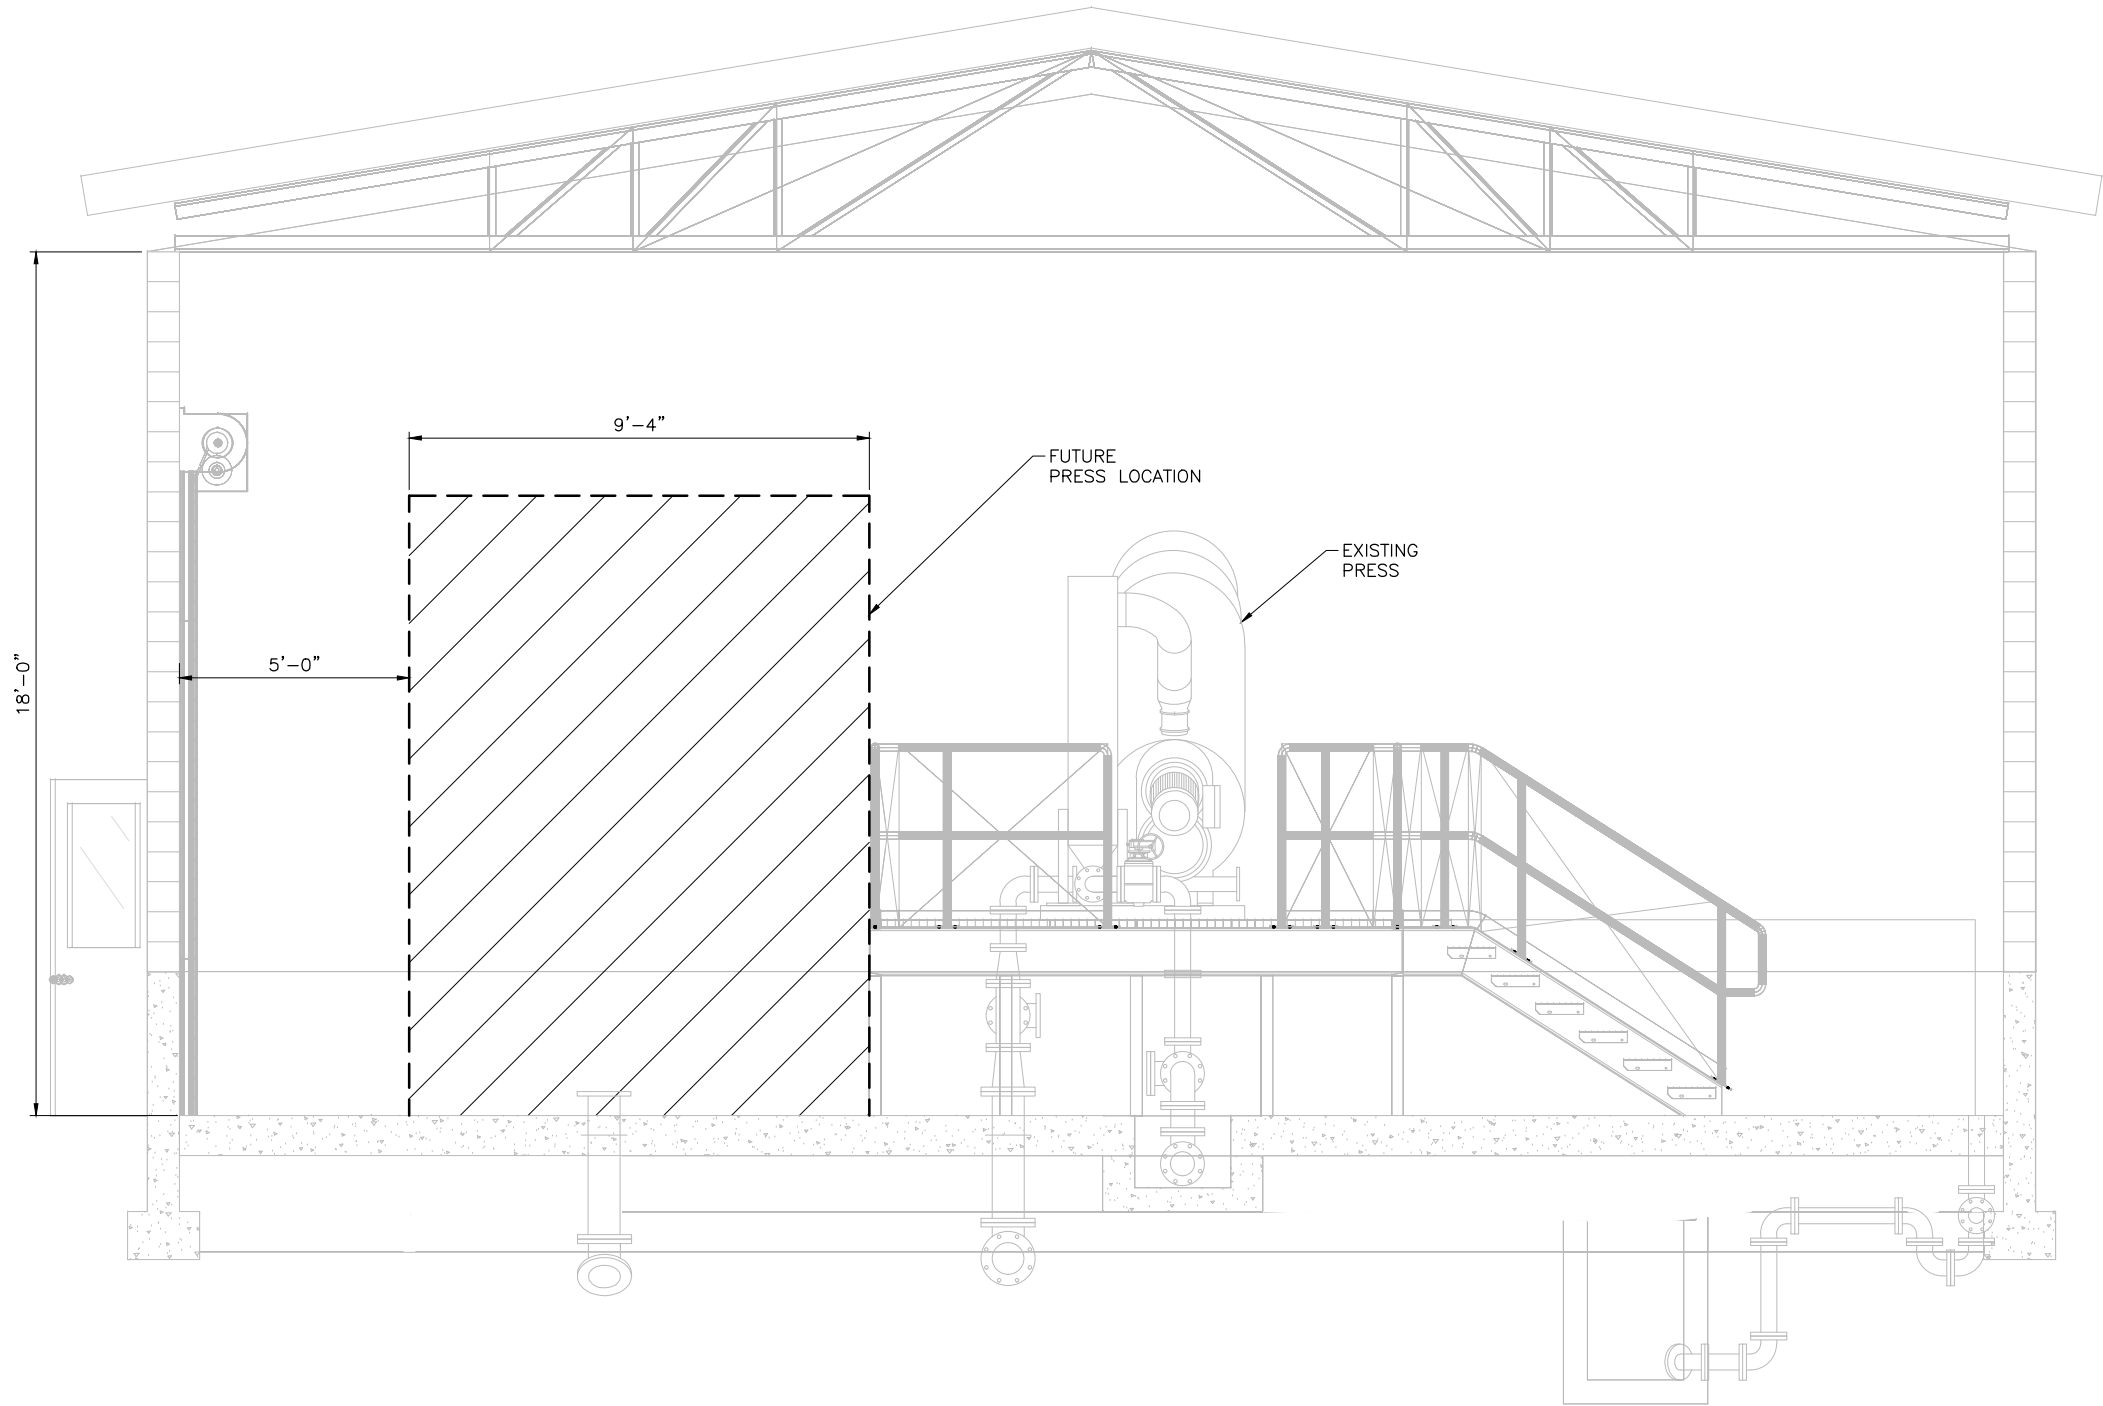



J-U-B ENGINEERS, INC.

J-U-B ENGINEERS, INC.

2875 S. Decker Lake Dr.

Suite 575

Salt Lake City, UT 84119

Phone: 801.886.9052

Fax: 801.886.9123

www.jub.com

FOR  
PROCUREMENT

NOT FOR  
CONSTRUCTION

REUSE OF DRAWINGS

JUB SHALL RETAIN ALL COMMON LAW, STATUTORY, COPYRIGHT AND OTHER RESERVED RIGHTS OF THESE DRAWINGS, AND THE SAME SHALL BE THE PROPERTY OF JUB. ANY REUSE WITHOUT WRITTEN CONSENT BY JUB WILL BE AT CLIENT'S SOLE RISK AND WITHOUT LIABILITY OR LEGAL EXPOSURE TO JUB.

| REVISION |  | NO. | DESCRIPTION | BY | DATE |
|----------|--|-----|-------------|----|------|
|          |  |     |             |    |      |
|          |  |     |             |    |      |
SANTIQUIN CITY WRF

PHASE II UPGRADES

MECHANICAL

HEADWORKS AND DEWATERING BUILDING

EXISTING - DEWATERING SECTION (NORTH-SOUTH)

FILE : 05-09-016 M80X

JUB PROJ. # : 83-17-059-300

DRAWN BY: JDM

DESIGN BY: JJC

CHECKED BY: JJC

AT FULL SIZE, IF NOT ONE INCH, SCALE ACCORDINGLY

LAST UPDATED: 1/2/2018

SHEET NUMBER:

3